


A.M.S.M.M TEACHER TRAINING INSTITUTE (WOMEN), KODUVAYUR, PIN : 678501, PALAKKAD

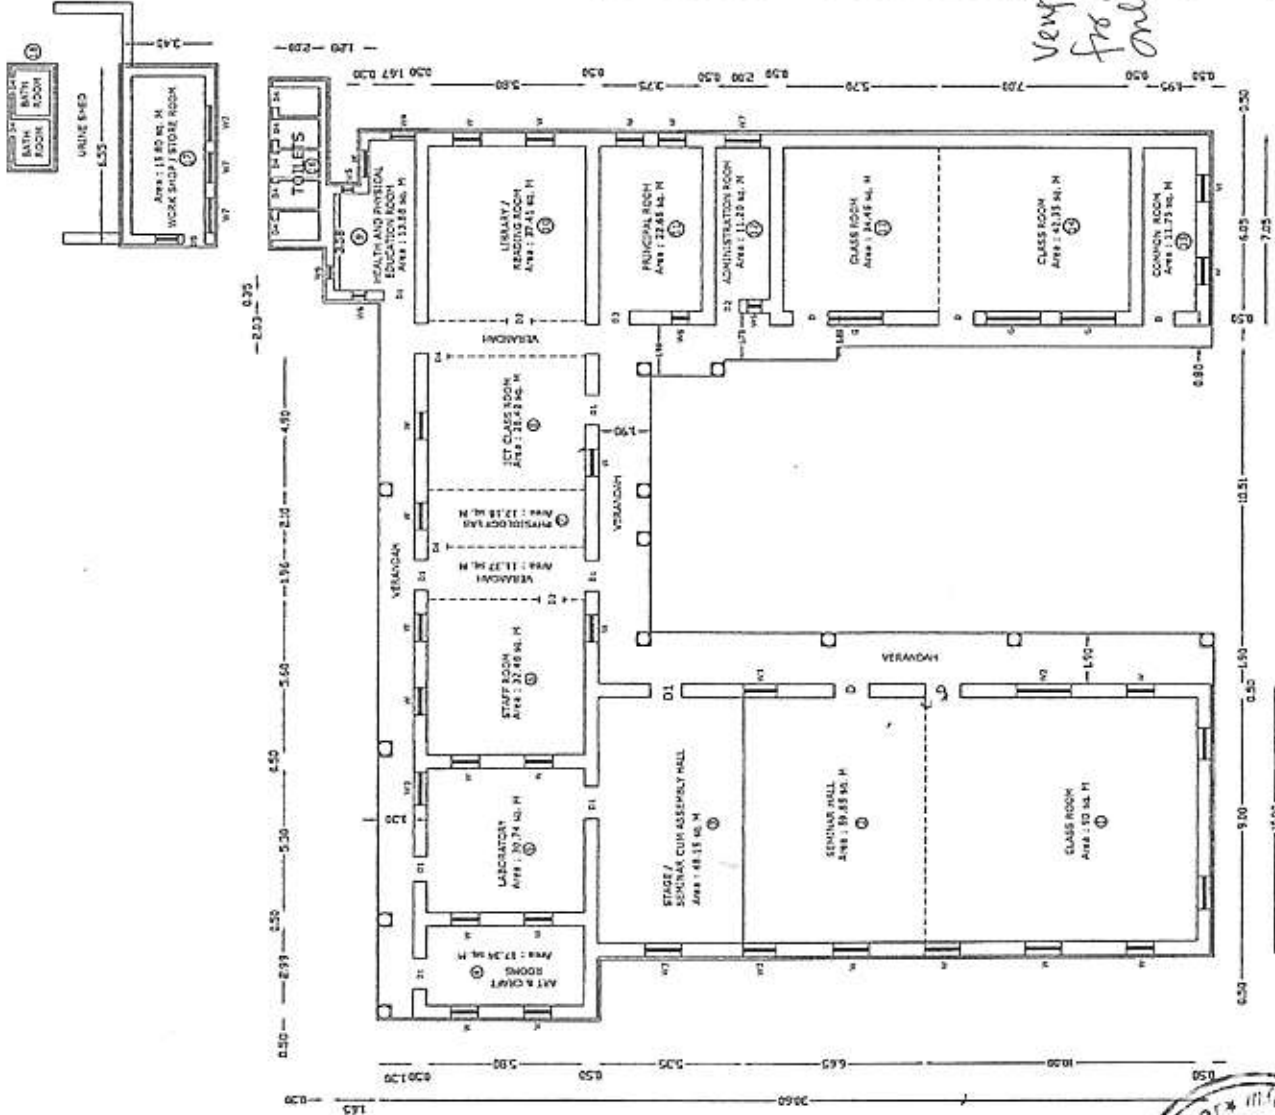

- ① CLASS ROOM
- ② SEMINAR HALL
- ③ STAGE / STORAGE CUM ASSEMBLY HALL
- ④ PRINCIPAL ROOM
- ⑤ ARTS & CRAFT ROOM
- ⑥ LABORATORY
- ⑦ STAFF ROOM
- ⑧ PHYSIOLOGY LAB
- ⑨ 1ST CLASS ROOM
- ⑩ HEALTH AND PHYSICAL EDUCATION ROOM
- ⑪ LIBRARY / READING ROOM
- ⑫ PRINCIPAL ROOM
- ⑬ ADMINISTRATION ROOM
- ⑭ CLASS ROOM
- ⑮ CLASS ROOM
- ⑯ CORRIDOR ROOM
- ⑰ TOILETS
- ⑱ WORK SHOP / STORE ROOM
- ⑲ BATH ROOMS

Verified and Certified for fitness purpose only

REGISTERED ENGINEER
U.S.D. SECTION
KODUVAYUR
 COUNTY: KERALA

TITLE

INSIDE MEASUREMENTS AND DETAILS OF EXISTING BUILDING
 RE. SY. NO : 704/8, 704/9, 704/7, 704/5
 VILLAGE : KODUVAYUR I
 OWNED BY : A.M.S.M.M (TRW) (INDIVIDUAL MANAGEMENT)
 OLD SY. No : 435/3, 435/7A, 435/2, 403

SPECIFICATIONS

WOOD WORK
DOOR
 D : 1.30 X 2.10
 D1 : 1.15 X 2.10
 D2 : 0.60 X 2.10
 D3 : 1.10 X 2.10
 D4 : 0.75 X 2.10
 D5 : 0.60 X 2.10
WINDOW
 W : 1.00 X 1.50
 W2 : 2.00 X 1.50
 W3 : 1.70 X 1.50
 W4 : 0.60 X 1.50
 W5 : 0.40 X 1.50
 W6 : 0.50 X 1.50
 W7 : 1.30 X 1.50
 GRILL : 2.00 X 1.50

AREA STATEMENT

PLINTH AREA	CARPET AREA	PLOT AREA
		2259.23 M ²
FLOOR AREA	624.82 M ²	
799.55 M ²		
	FAR	COVERAGE
	0.277 M ²	27.70 %

REPLY NO	WARD NO	MUNICIPAL DOOR NO	DOCUMENT NO	EXTEND OF LAND

Notes :


- ALL DIMENSIONS ARE IN METERS
- ALL INTERIOR DIMENSIONS ARE TAKEN WITH TAPE AND CHECKED BY ME FOR REFERENCE. THERE SHOULD BE NO DISCREPANCY FOUND. ANY DISCREPANCY FOUND SHOULD BE BROUGHT TO OUR NOTICE BEFORE EXECUTION.
- RELEVANT DATA OR REQUIREMENTS DECLARED AND SUPPLIED FOR DESIGN BY CLIENT OR PERSON ON BEHALF OF CLIENT SHALL BE VERIFIED FOR ITS CORRECTNESS BY THEU BEFORE AND THROUGHOUT THE EXECUTION AND RESPONSIBILITY LIES WITH THEM ONLY.

PREPARED :

Techno Vision
 SURVEYS & MAPPING CO. PVT. LTD.
 AN ISO 9001:2008 CERTIFIED COMPANY
 REGD. OFFICE
 Techno Vision Enclave, 1172/3, First Floor
 Near South Police Station
 C/o. Police Quarters, Kunnathurmedu
 Palakkad 678 013, Kerala
 Tel : 0491-2534440, 2004052
 Mob : +91 9446556141, 9947654664
 Email: technovisionsurveys@gmail.com
 Website: www.ysooakwad.com



PLAN

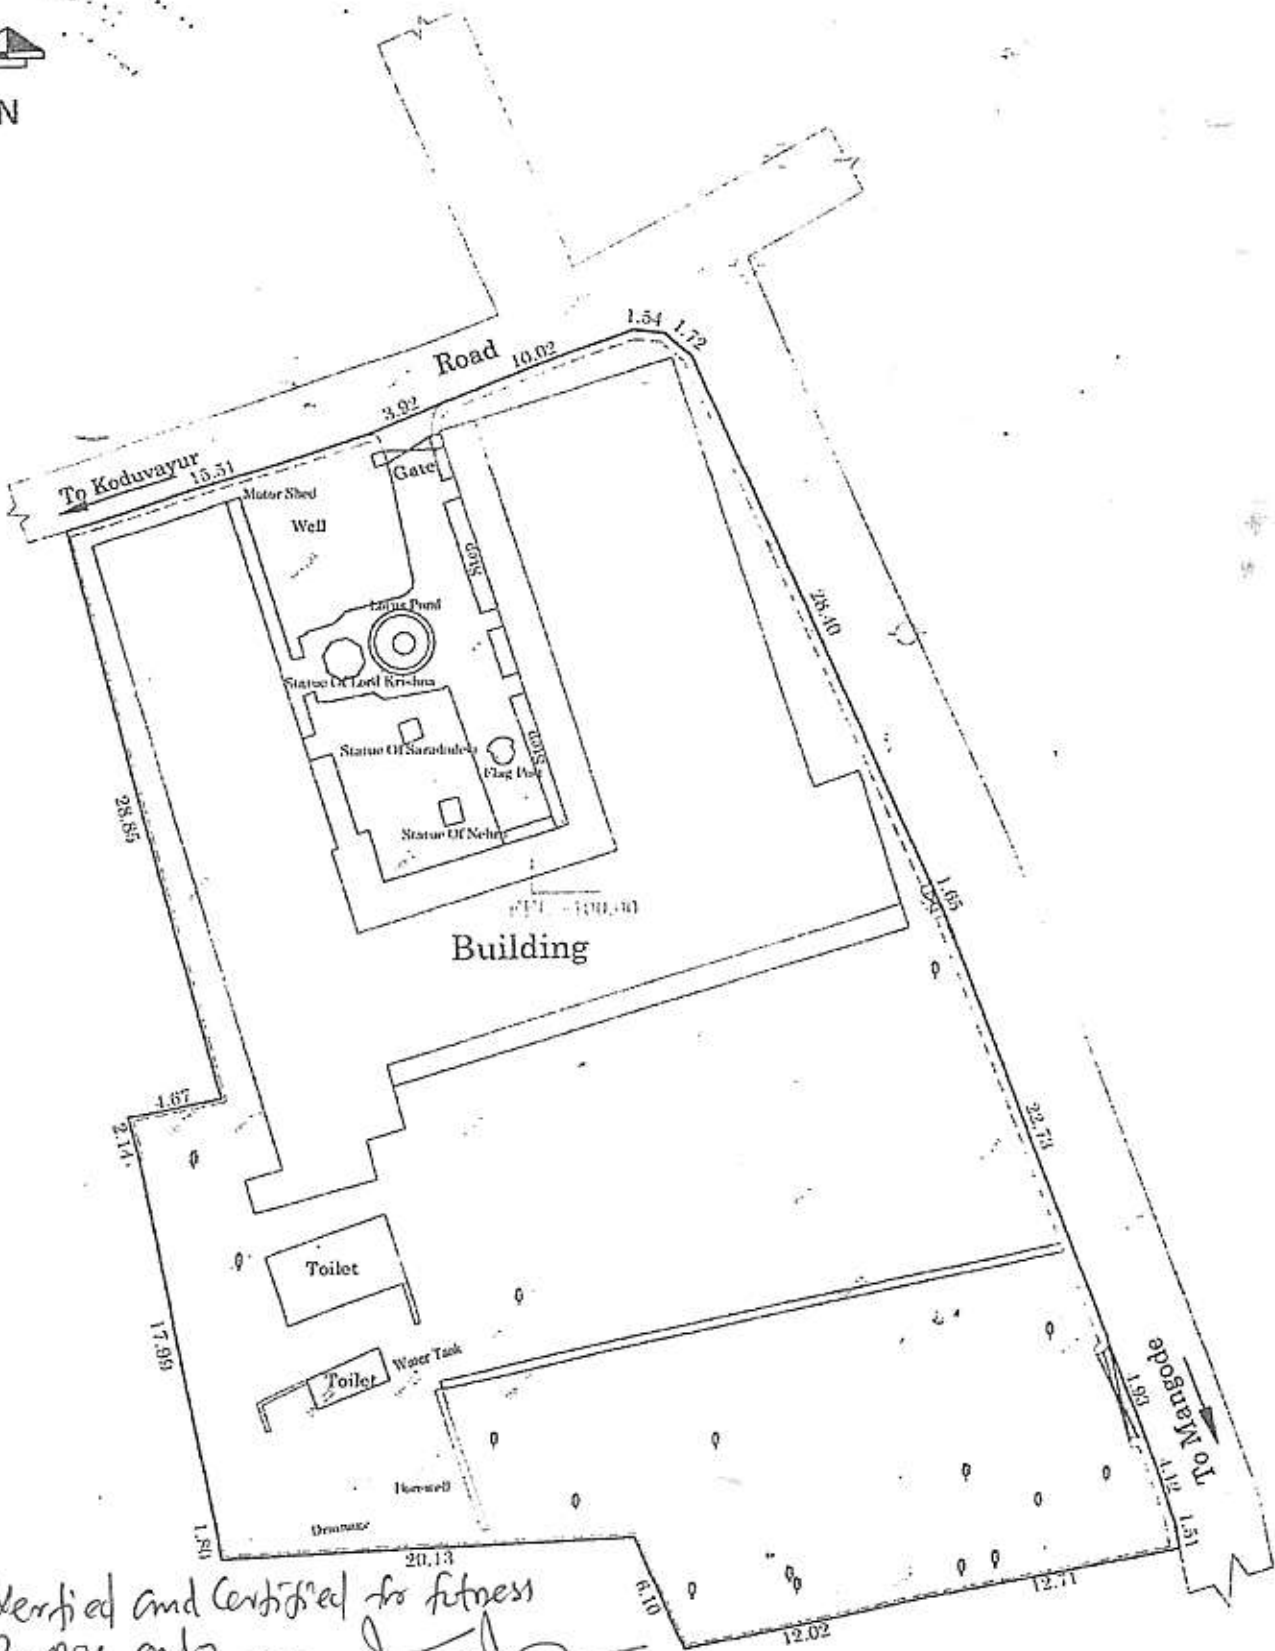

Verified and Certified for fitness
purpose only

ASSISTANT ENGINEER
A.S.C.D. SECTION,
KODUVAYUR,
PIN-571 601.

Surveyed Area= 55.80 Cent

SURVEYED BY : M DRAWN : R CHECKED : DATE : 01-03-2017		COORDINATES ARE BASED ON LOCAL GRID ELEVATIONS ARE BASED ON 171. ACCEPTED AS 100.000. SURVEY IS BASED ON CLIENT SHOWN BOUNDARY/ POSSESSION NOT AS PER VILLAGE RECORDS	JOB NO : 17336	CLIENT : A.M.S.M.M TTI(W)	VISION SURVEY & MAPPING SOLUTIONS BRANCH OFFICE: Vellore Enclave, (1st/2nd), First Floor Near South Police Station Opp. Police Charters, Kankarumudi Postcode 675 013, Vellore Tel: 0421-9533443, 2306262 Mob: +91 9442558141, 9947854984 Email: info@visionarysurvey@gmail.com Website: www.visionarysurvey.com
			DWG NO : 358 SCALE : 1:5000 SHEET NO : 1-41 REV No : 00	LOCATION : KODUVAYUR PROJECT TITLE : TOPOGRAPHIC SURVEY	